

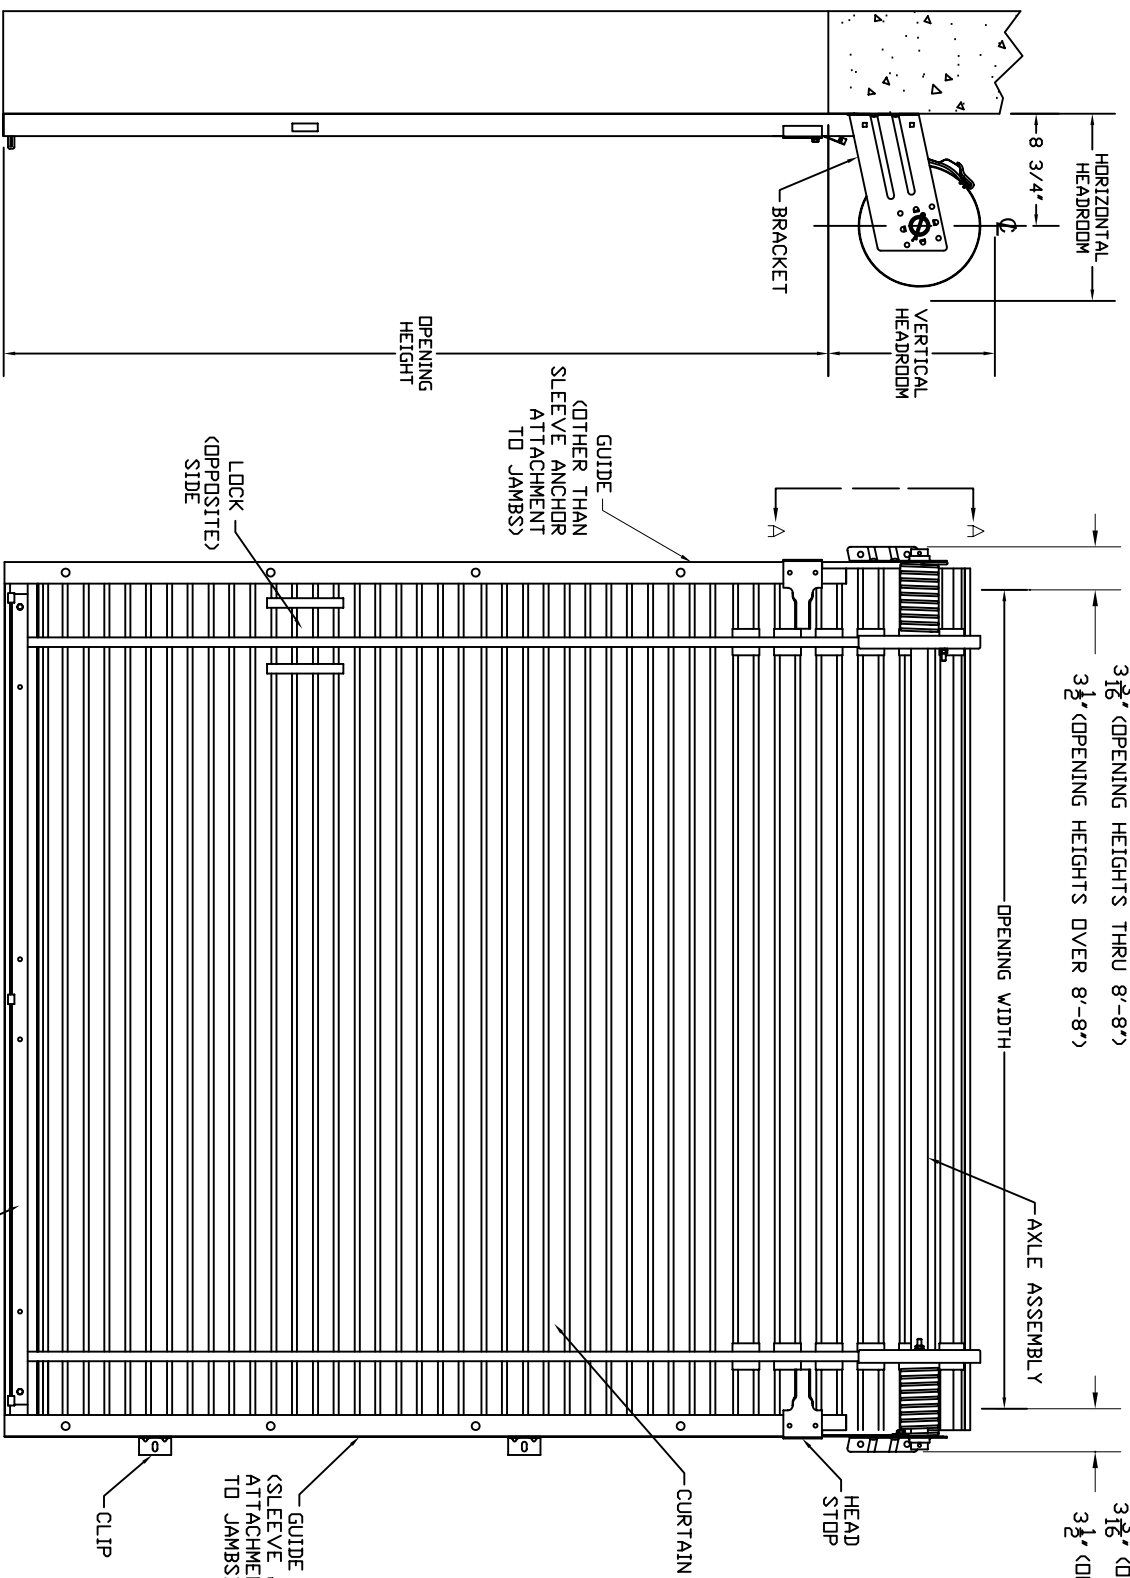
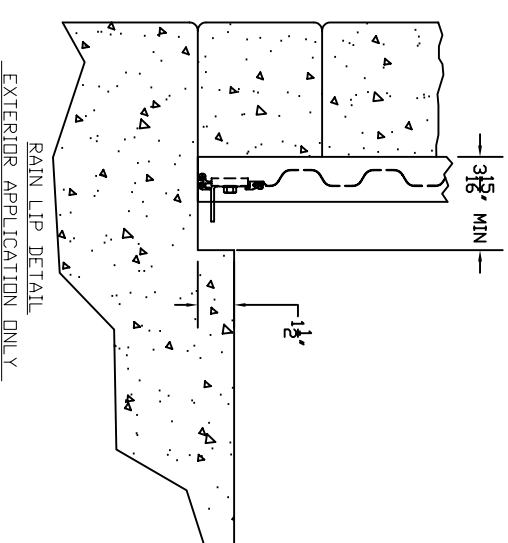
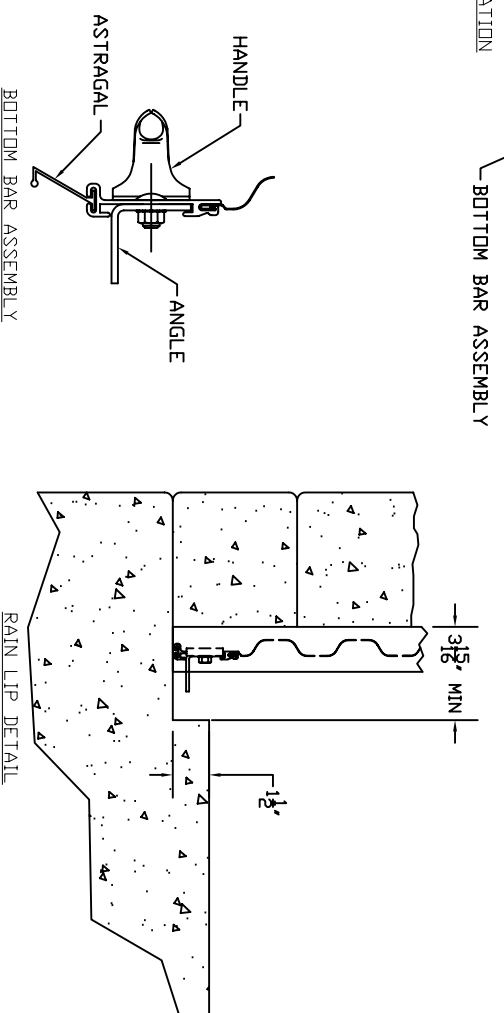


COPY WITH DELETED MINI LOCK


$3\frac{3}{16}$ " (OPENING HEIGHTS THRU 8'-8")
 $3\frac{1}{2}$ " (OPENING HEIGHTS OVER 8'-8")

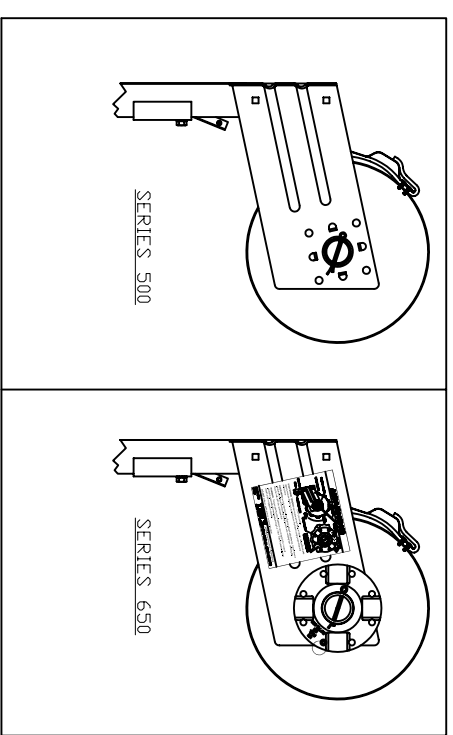

OPENING HEIGHT	VERTICAL HEADROOM	HORIZONTAL HEADROOM
THRU 7'-4"	15 1/2"	17"
THRU 8'-8"	16"	17 1/2"
THRU 10'-0"	18"	19 1/4"

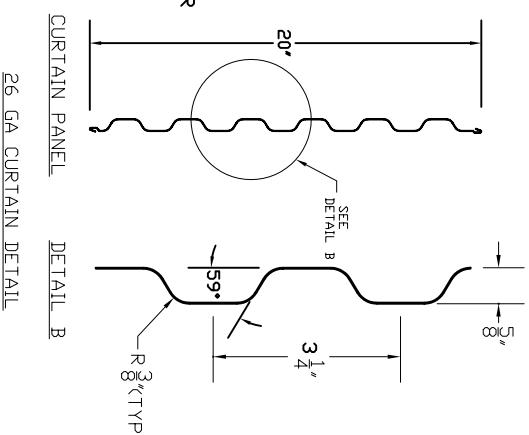

- NOTES:**
- DOOR SERIES DESCRIPTIONS:
500-BEARING BRACKETS
650-LH TENSIONER BRACKET, RH BEARING BRACKET
CLEARANCES SHOWN ARE RECOMMENDED, LESSER CLEARANCES MAY BE POSSIBLE. CONSULT THE MANUFACTURER.
 - ALL OPENING PREPARATION, ELECTRICAL POWER AND FIELD PAINTING SHALL BE PROVIDED BY OTHERS.
 - CURTAIN FINISH SHALL BE SILICONIZED POLYESTER PRE-PAINT OVER GALVANIZED GRADE E STEEL.
 - GUIDES, BRACKETS, BOTTOM BAR ANGLE, HEAD STOPS, LOCK AND HANDLES ARE ZINC COATED. MINI SLIDE LATCH SHALL BE STAINLESS STEEL.
 - UNLESS OTHERWISE NOTED, LOCKING SHALL BE BY SINGLE MINI SLIDE LATCH BOLTED TO CURTAIN AND SUITABLE FOR DOUBLE PADLOCKS.

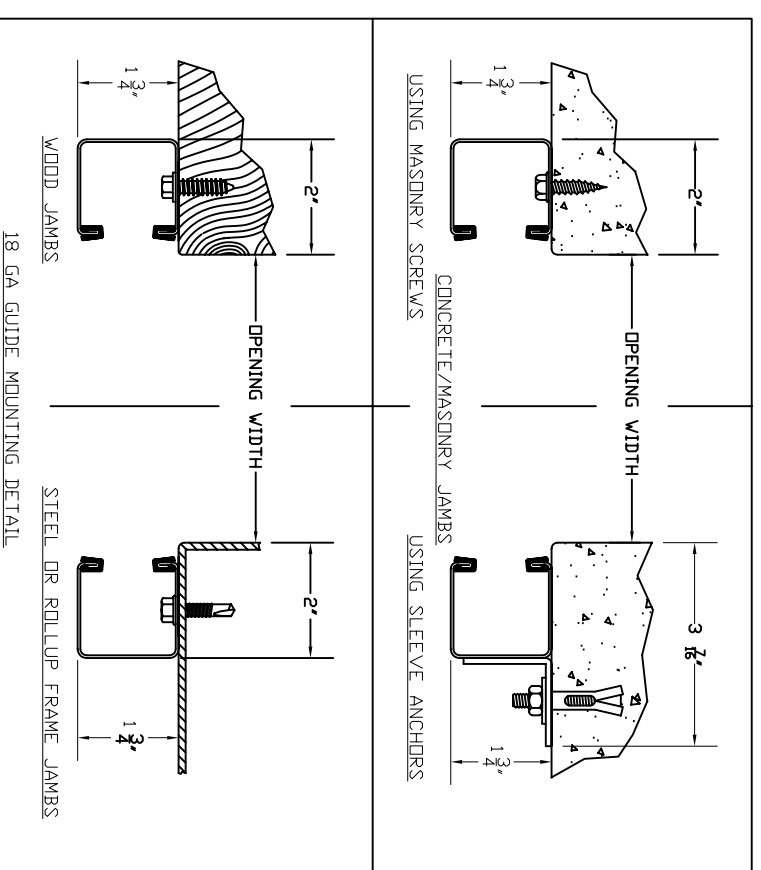

MINI DOOR SERIES: 500/650

PROJECT:

ARCHITECT:

CONTRACTOR:

DISTRIBUTOR:

DRAWN BY: **Becky Wallace**


DATE: 9/13/01

APPROVED BY: **Don Mills**

DATE: 9/13/01

ENGR. CERT. No.:

SIZE	DRAWING NUMBER	SHEET	OF
B	-400-005-0021.02	1	2

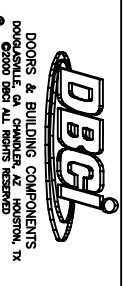

FACTORY ORDER NUMBER	DOOR SERIES		QTY.	OPENING SIZE		JAMB TYPE			OUTSIDE CURTAIN COLOR	ADDED OPTIONS
	500	650		WIDTH	HEIGHT	STEEL	CONCRETE AND MASONRY MASONRY SCREWS	SLEEVE ANCHORS		

REV	DESCRIPTION	DATE	APPROVAL